


Sep 26, 2012 - 4:01pm, Plotted By: katiec
G:\od Files\OAB\OAB02 ARCHITECTURAL DIMENSIONS\X-Dwgs\X-336.dwg

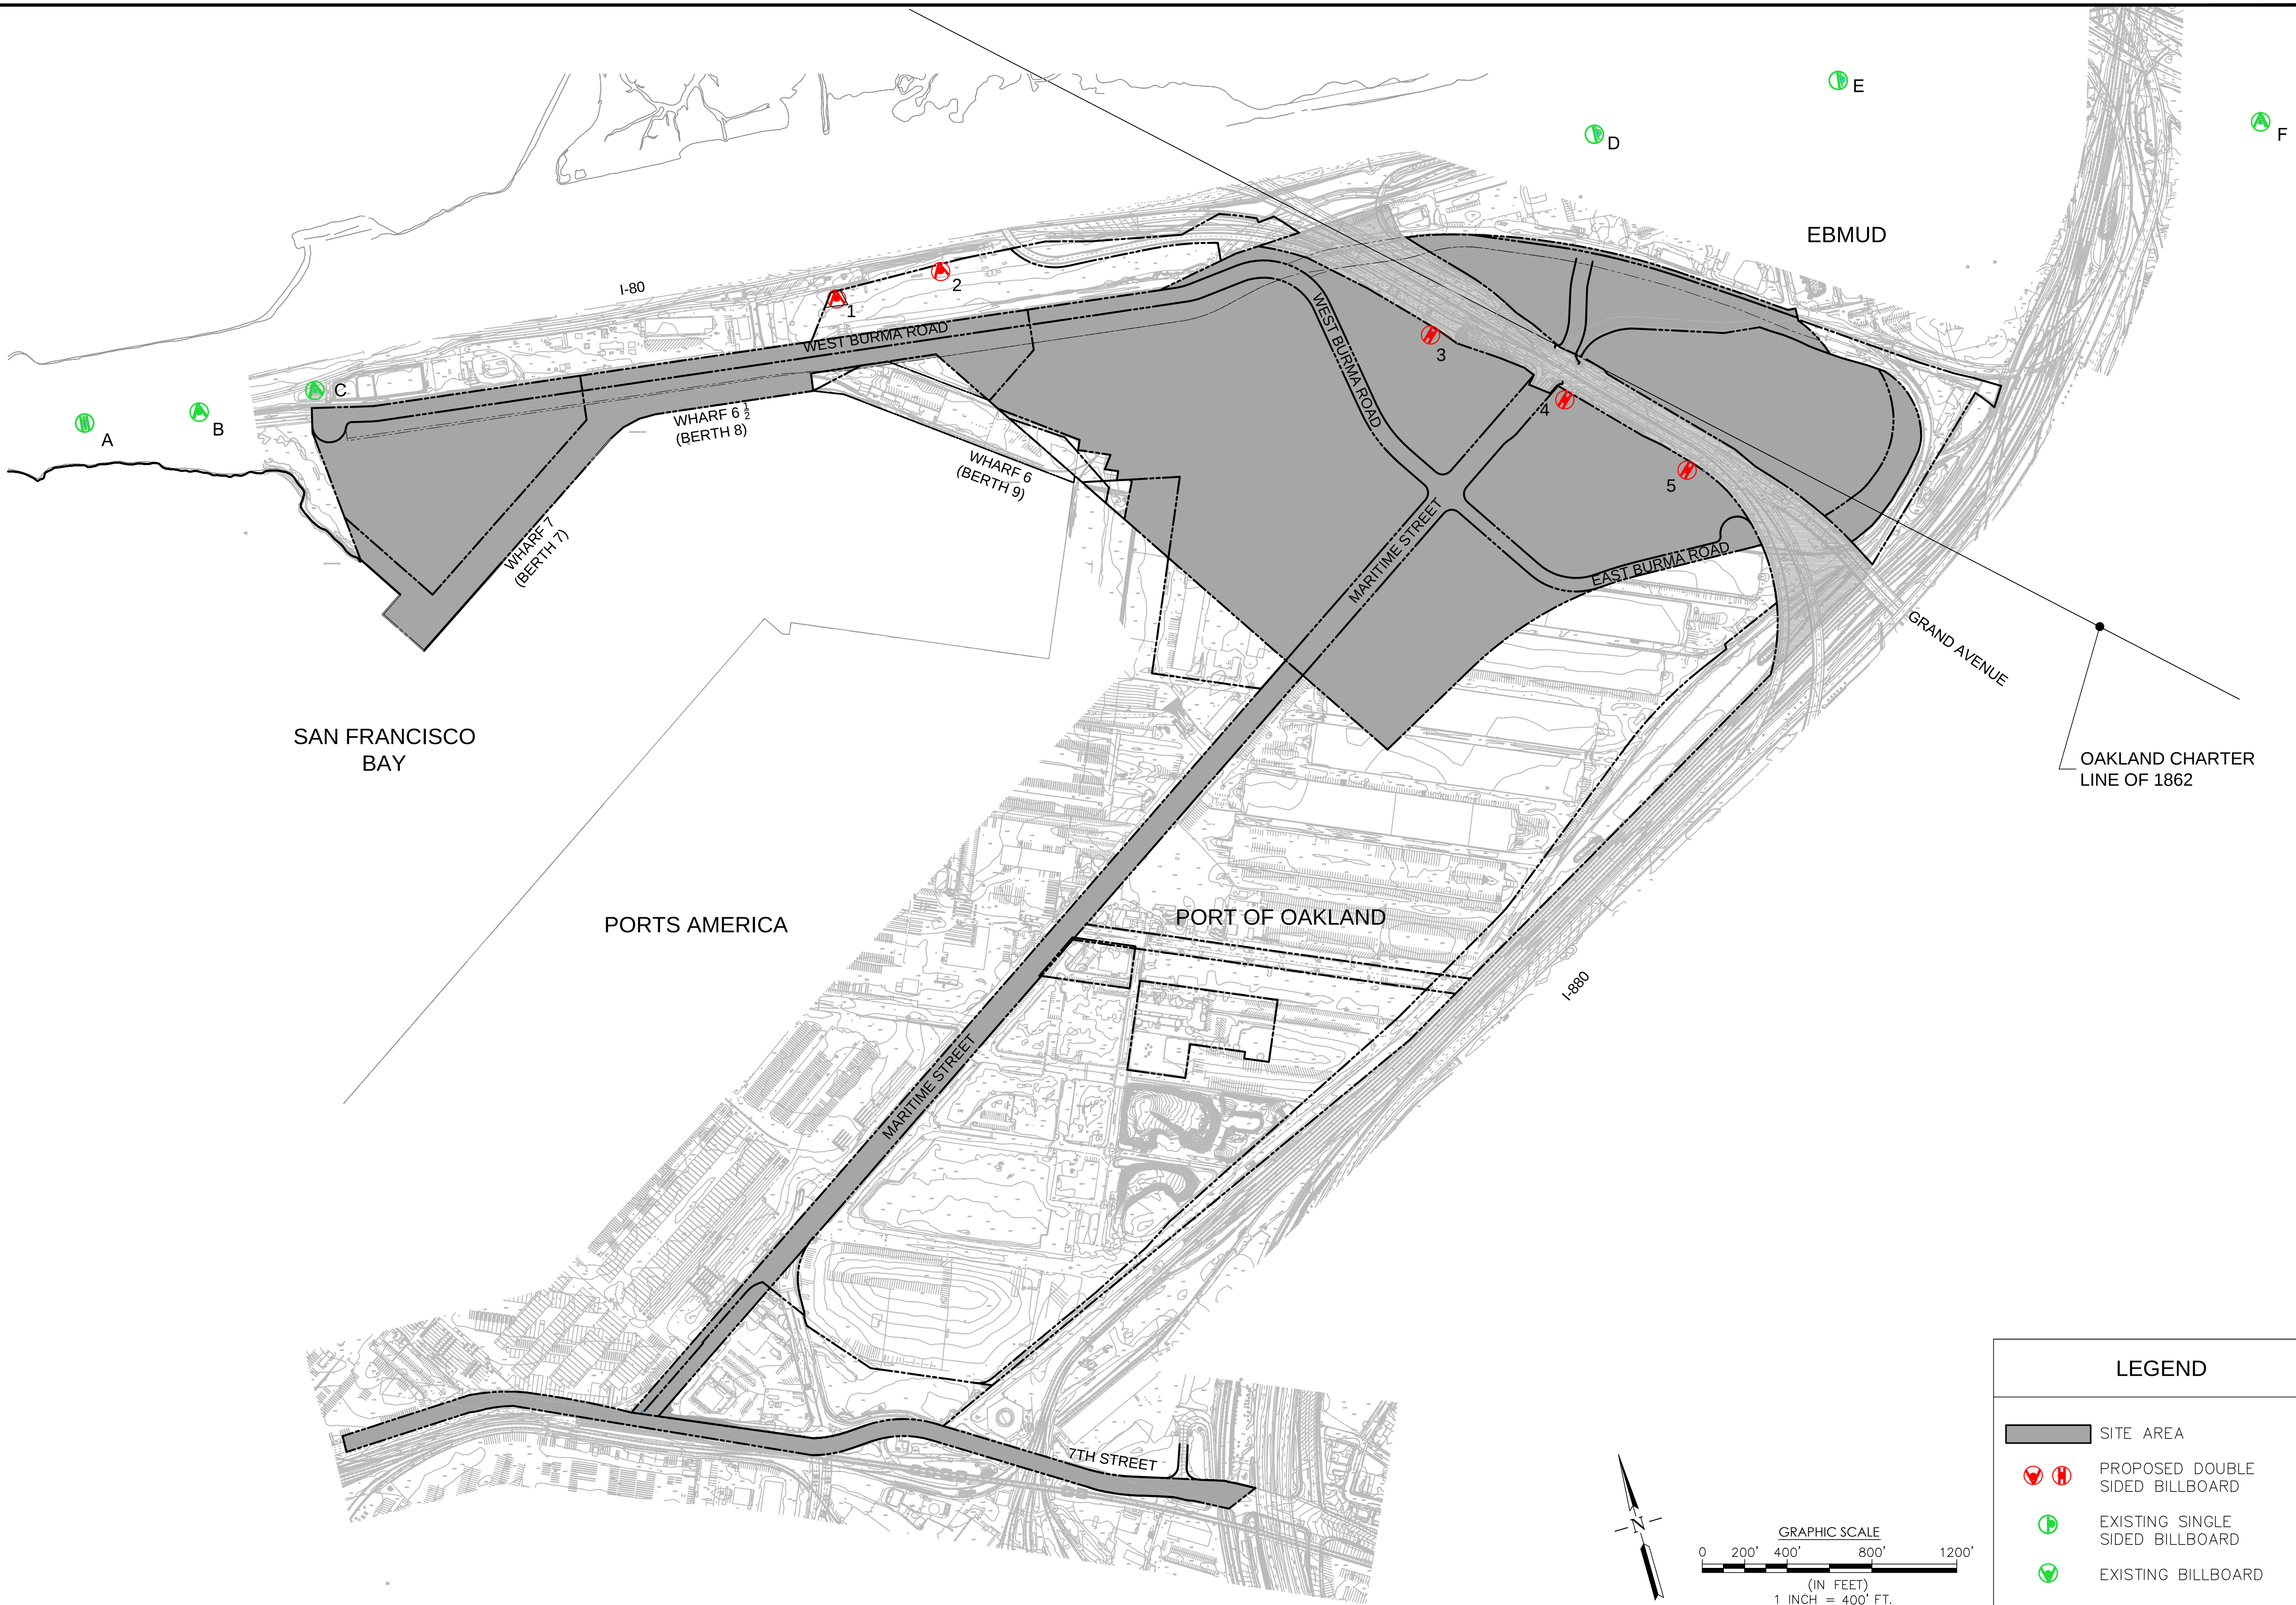

one vision, one team, one project

ARCHITECTURAL
DIMENSIONS

ARCHITECTURAL DIMENSIONS
BILLBOARD TEAM
JAMES HEILBRONNER
510-463-8300
300 FRANK H. OGAWA PLAZA, SUITE 375
OAKLAND, CA 94612

PROJECT INFO.

SITE PLAN
BILLBOARD PLAN
CITY OF OAKLAND, ALAMEDA COUNTY, CALIFORNIA

CAT. NO.	AD-0178.03
INV. NO.	15302

REV	DATE	COMMENT

JOB NO.	OAB02
SCALE:	1" = 400'
DATE:	9/25/2012
DRAWN BY:	K. CHABOT
CHECKED BY:	J. HEILBRONNER

LEGEND


SITE AREA

PROPOSED DOUBLE
SIDED BILLBOARD


EXISTING SINGLE
SIDED BILLBOARD

EXISTING BILLBOARD


DRAWING NO.
X-336
SHEET 1 OF 2

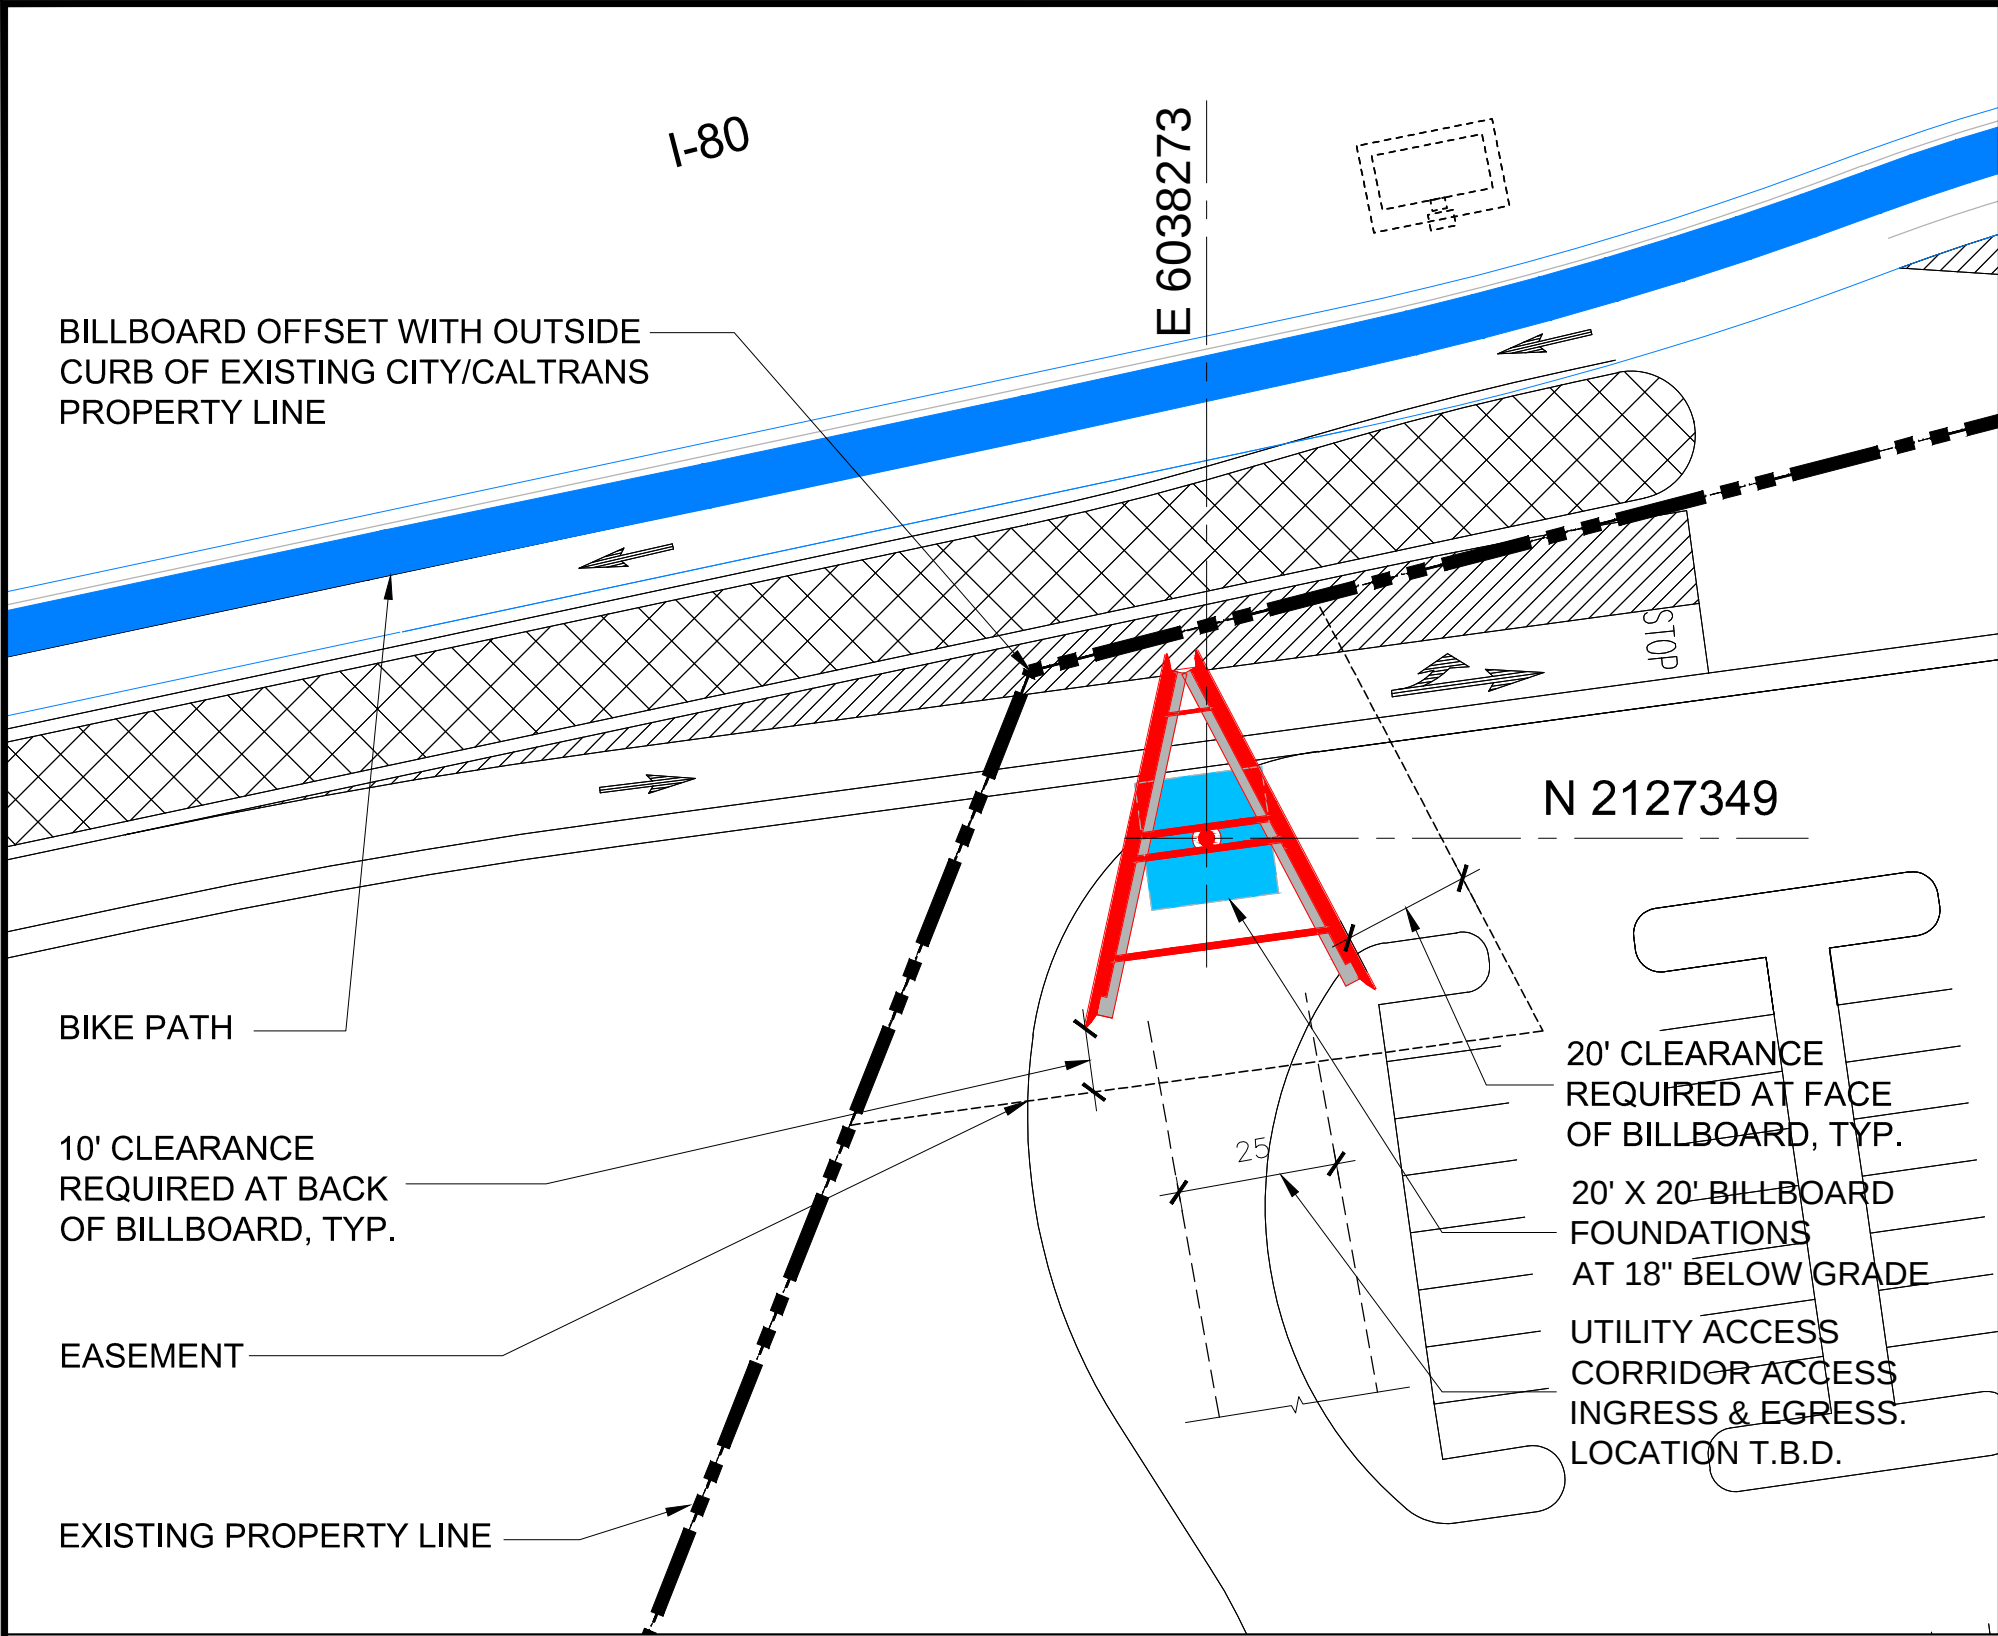


1 BILLBOARD 1
1" = 30'

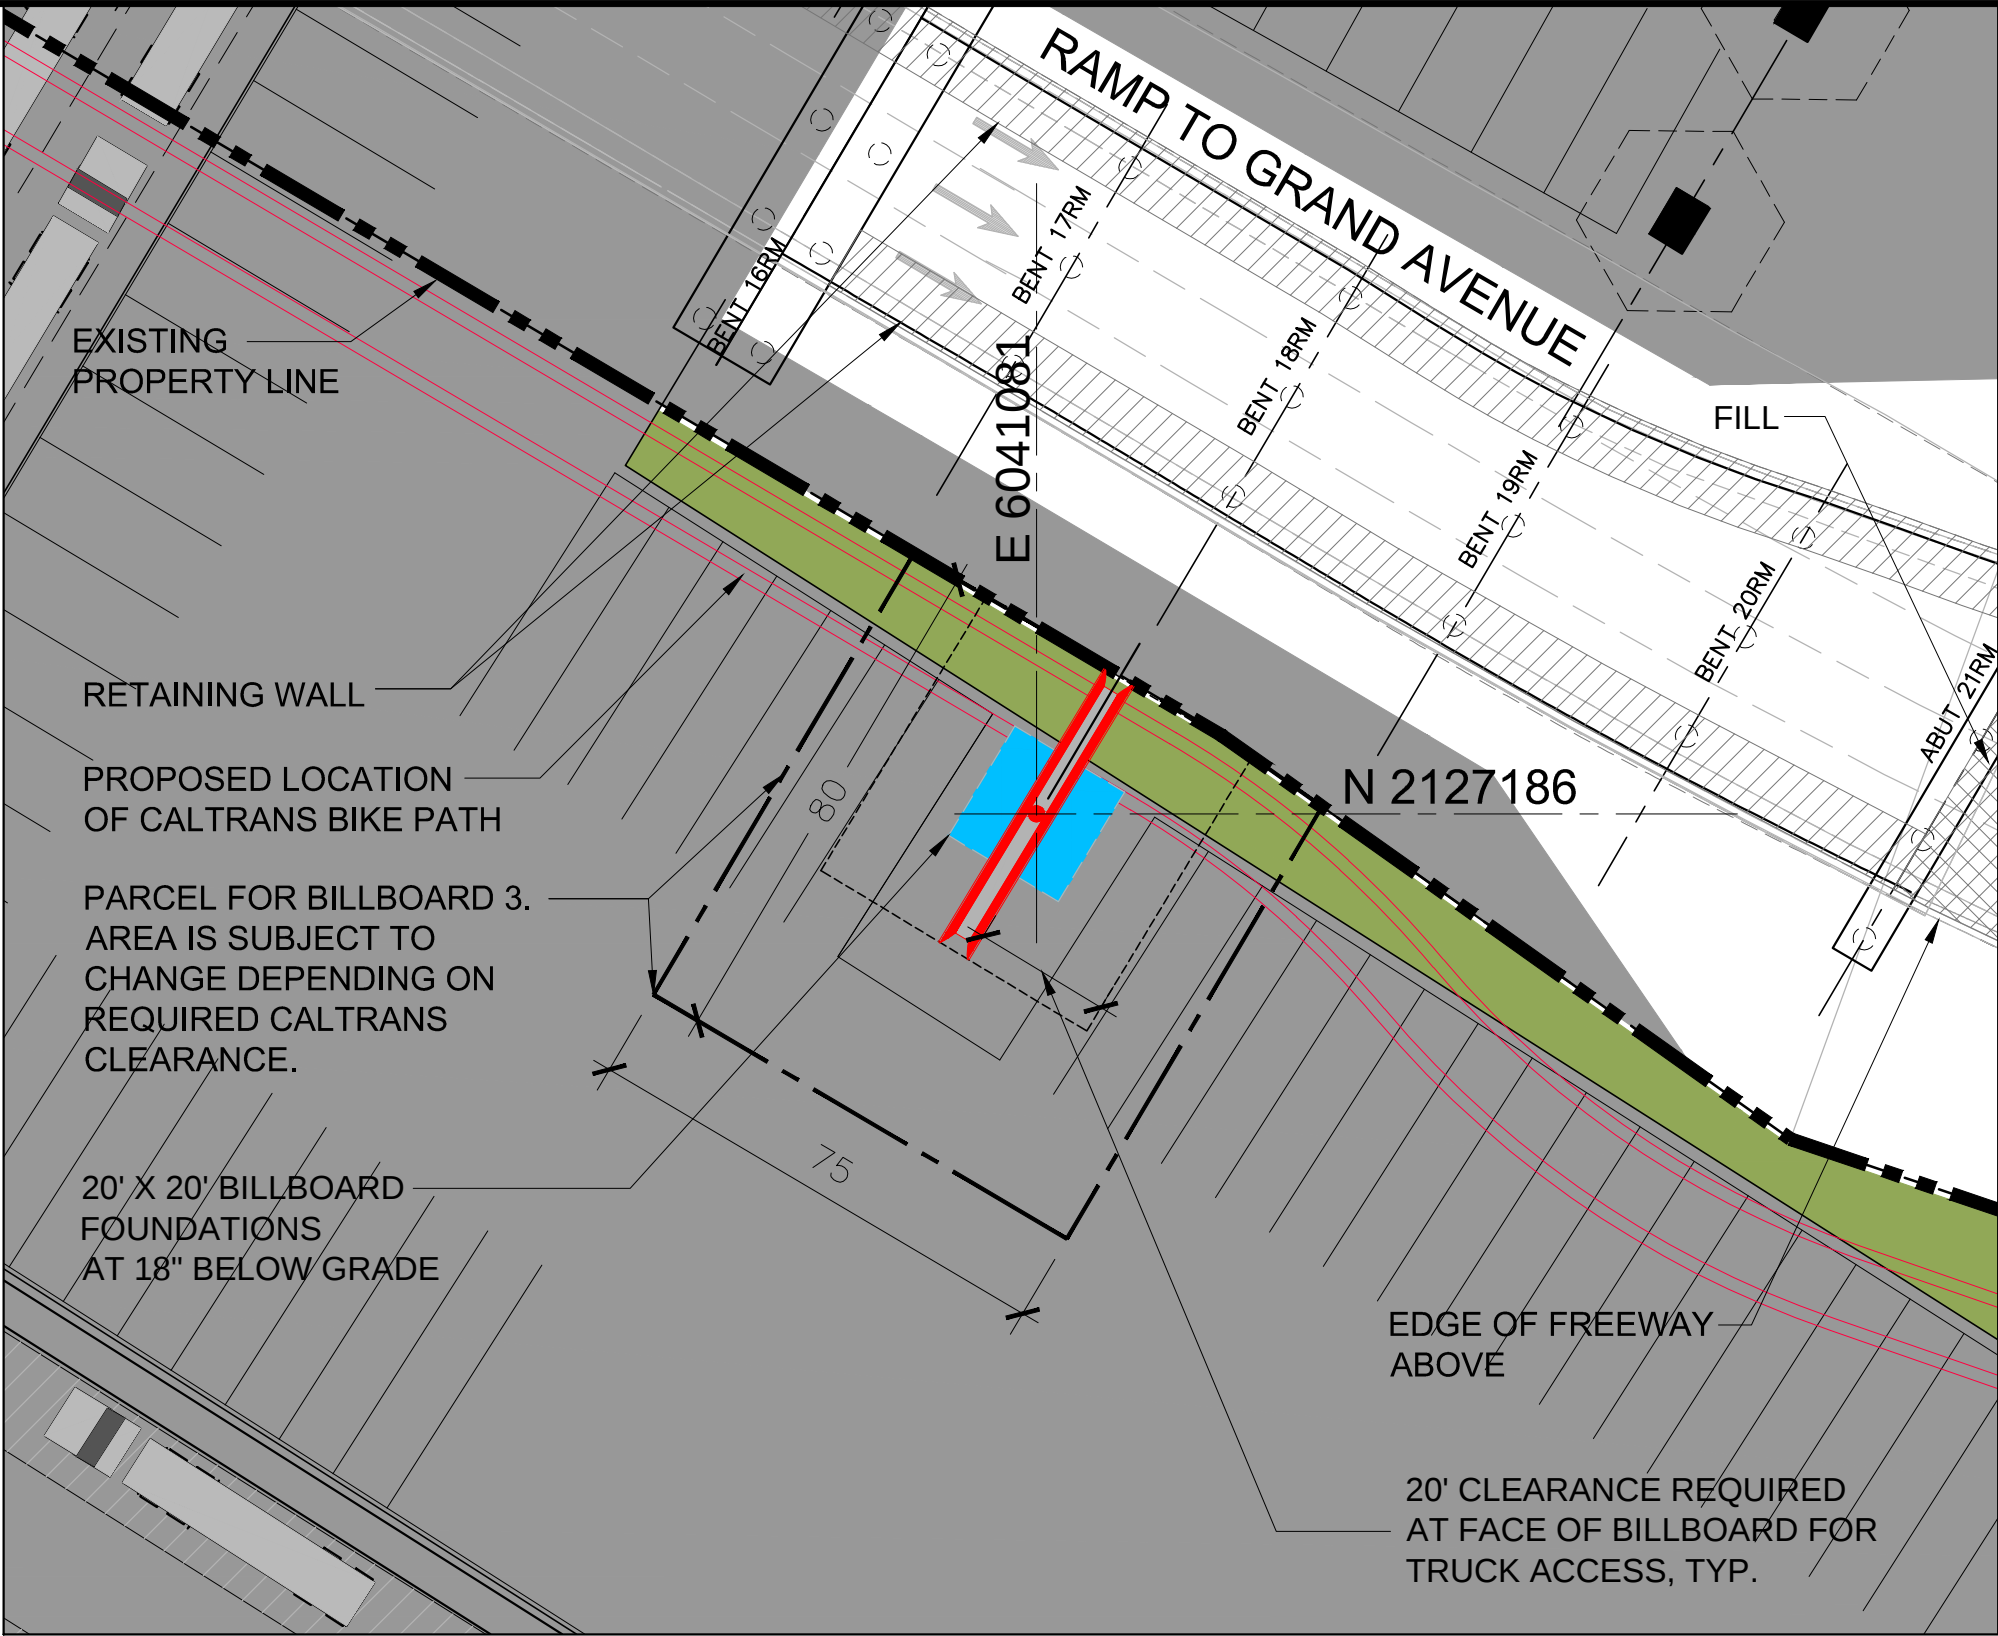


3 BILLBOARD 3
1" = 30'

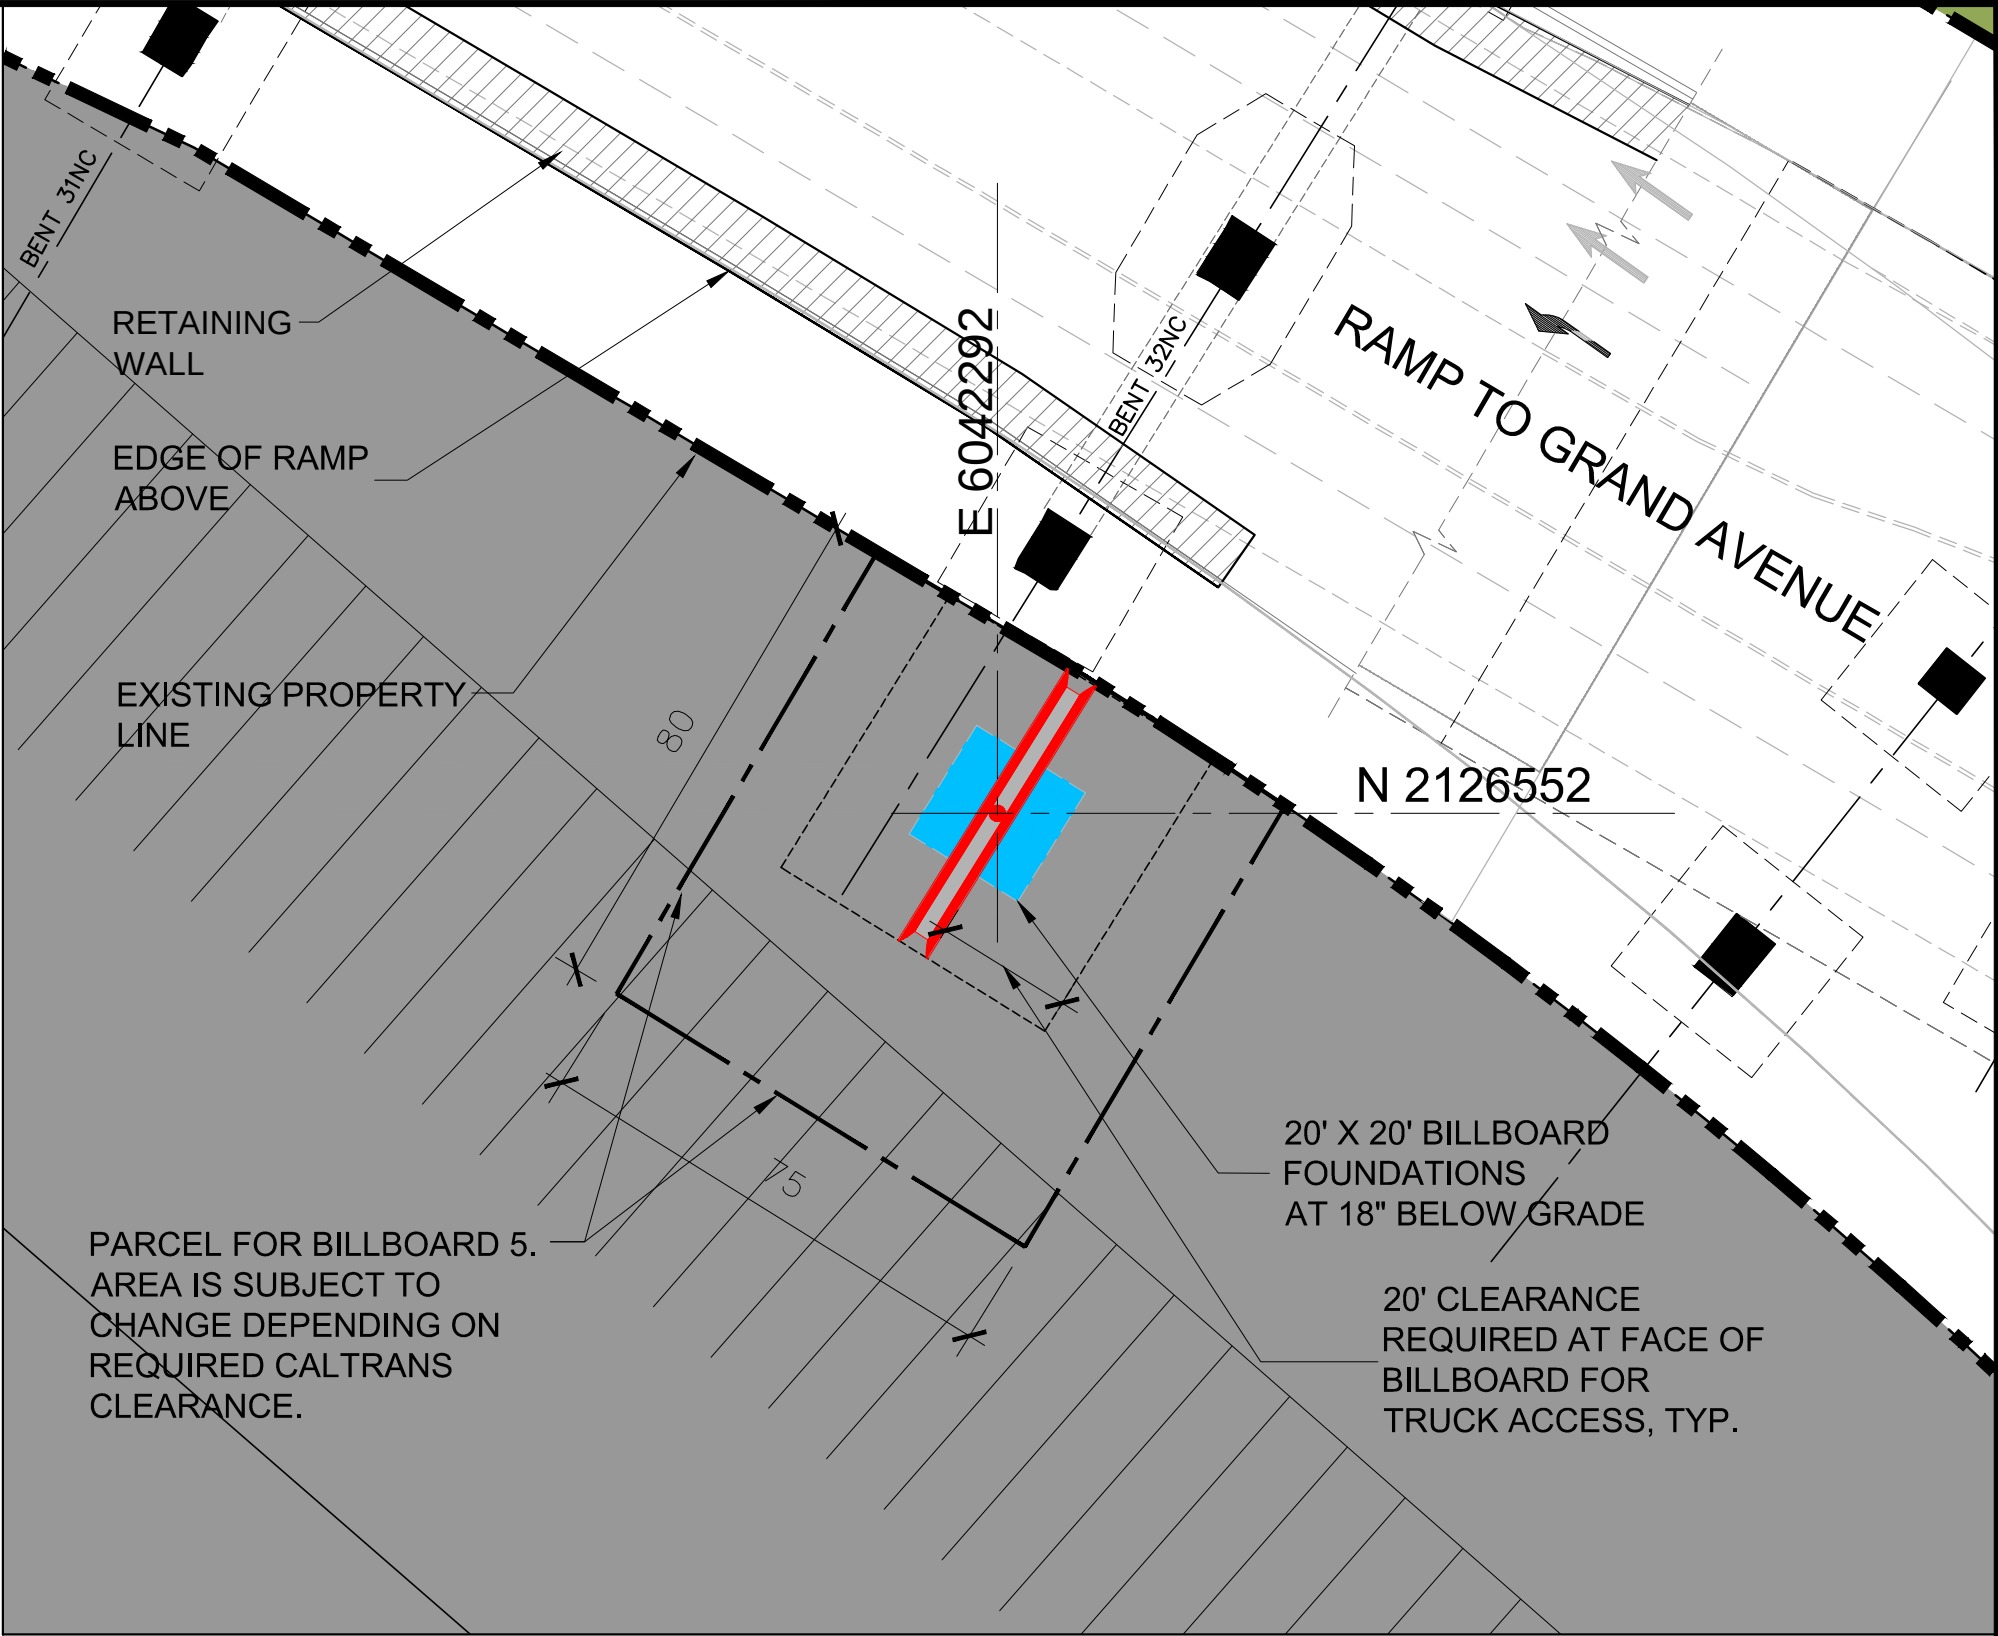

5 BILLBOARD 5
1" = 30'

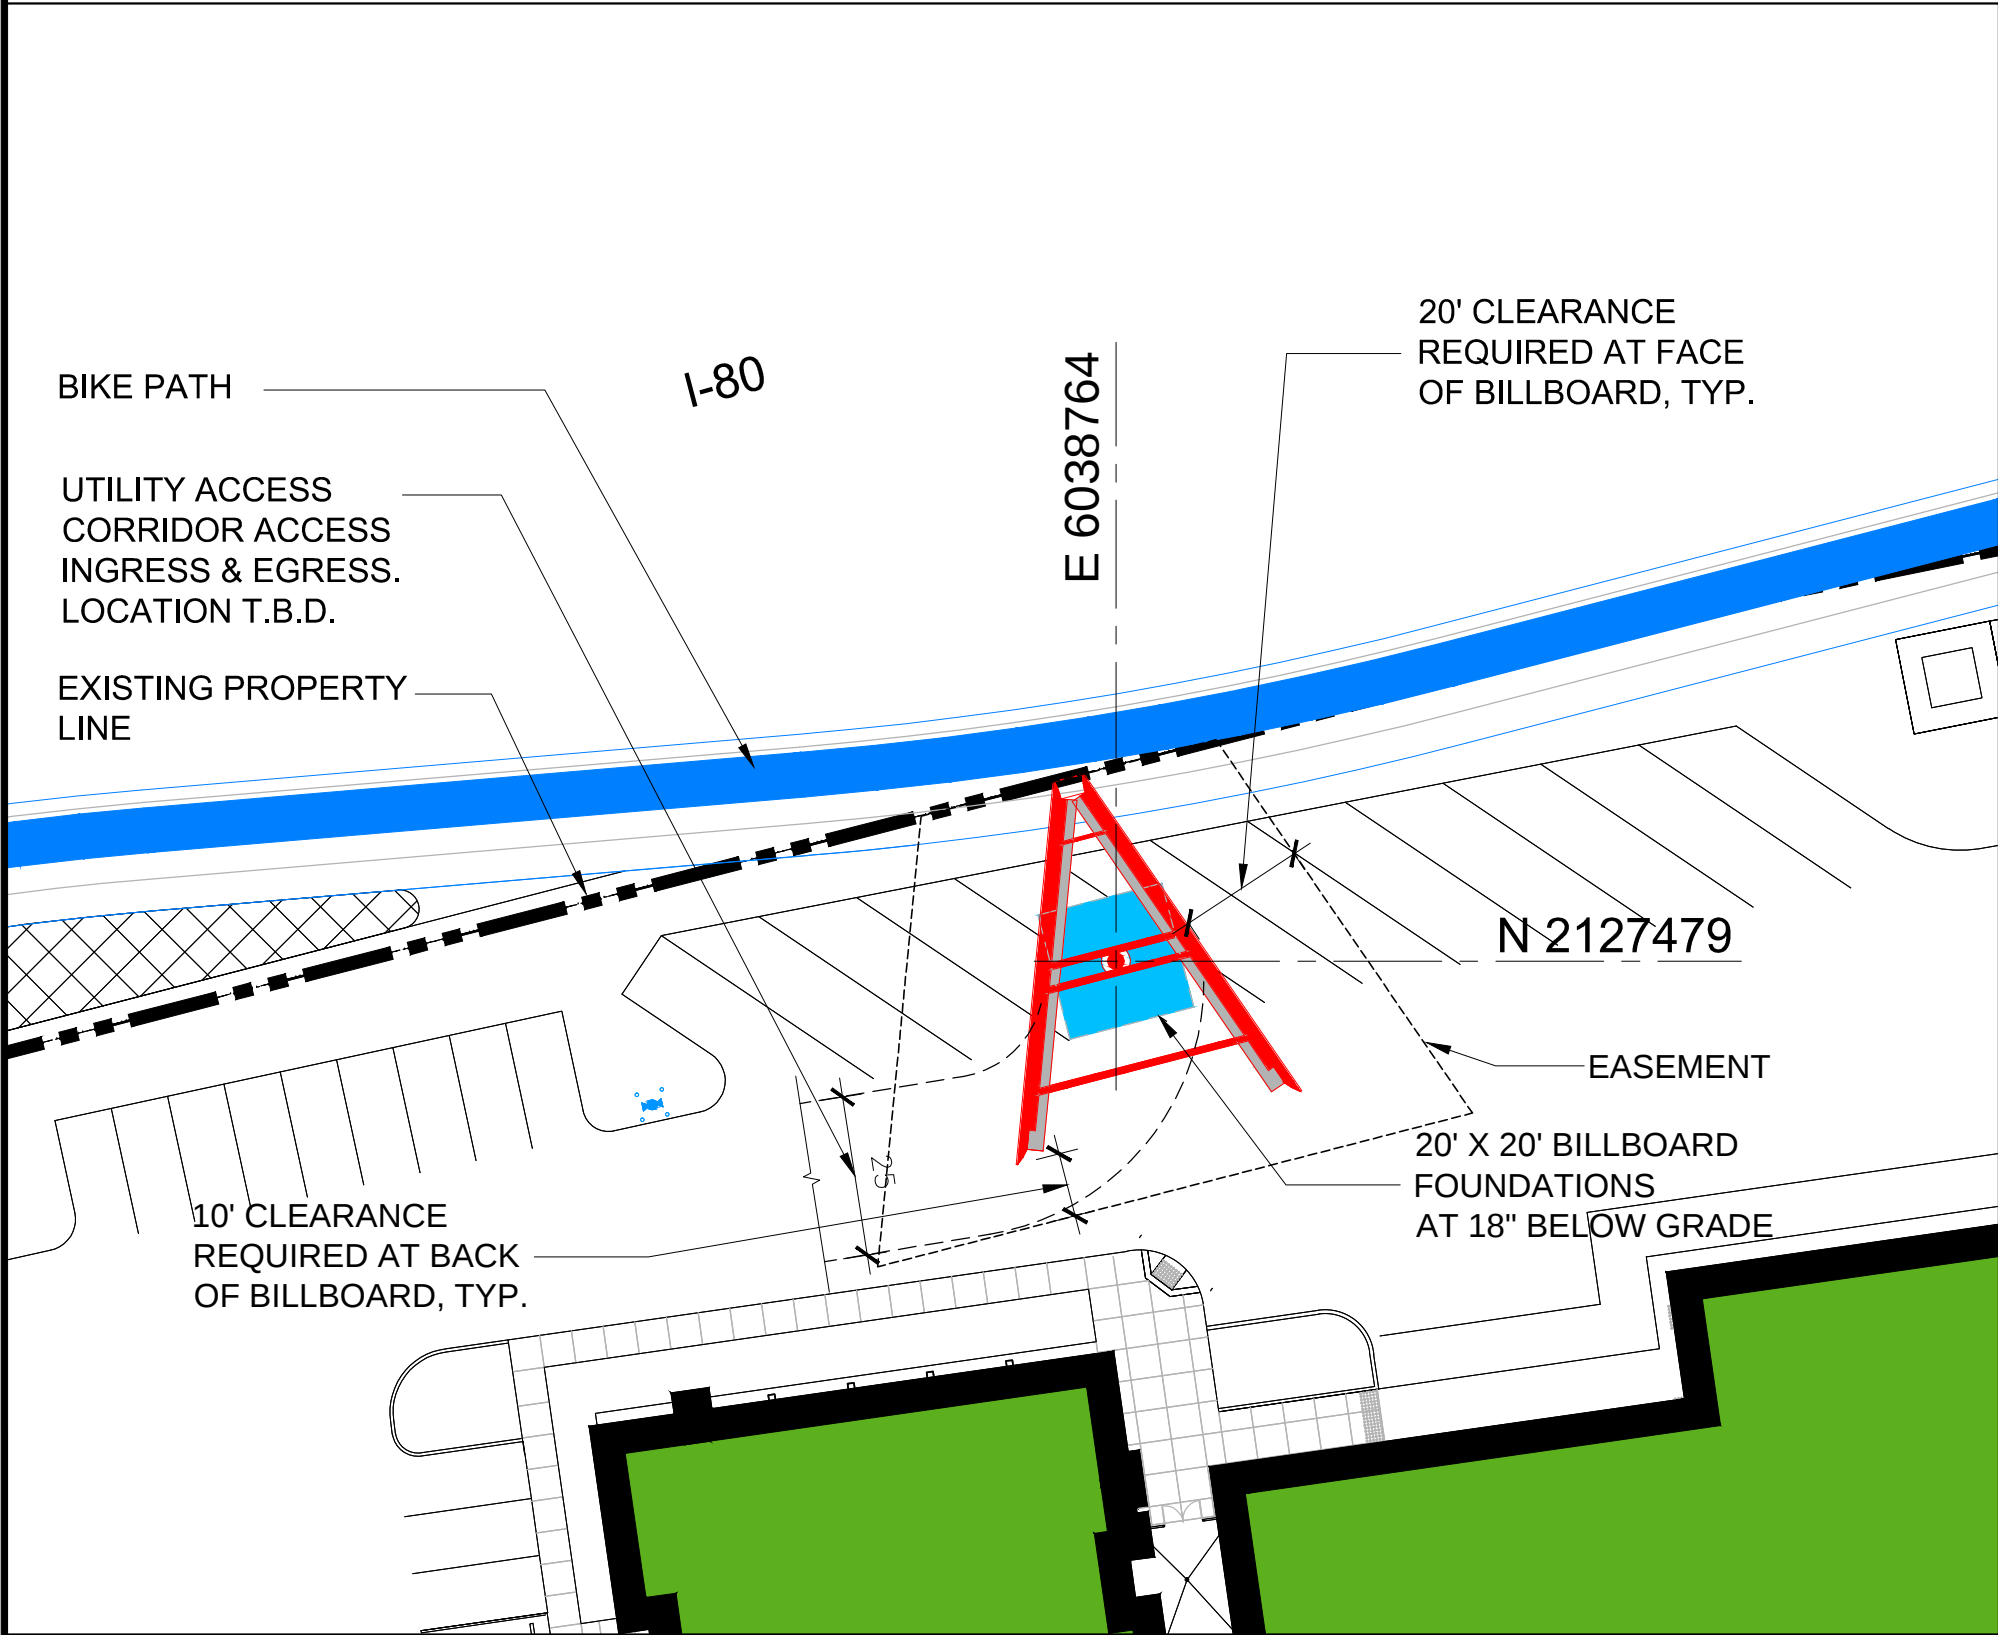



2 BILLBOARD 2
1" = 30'

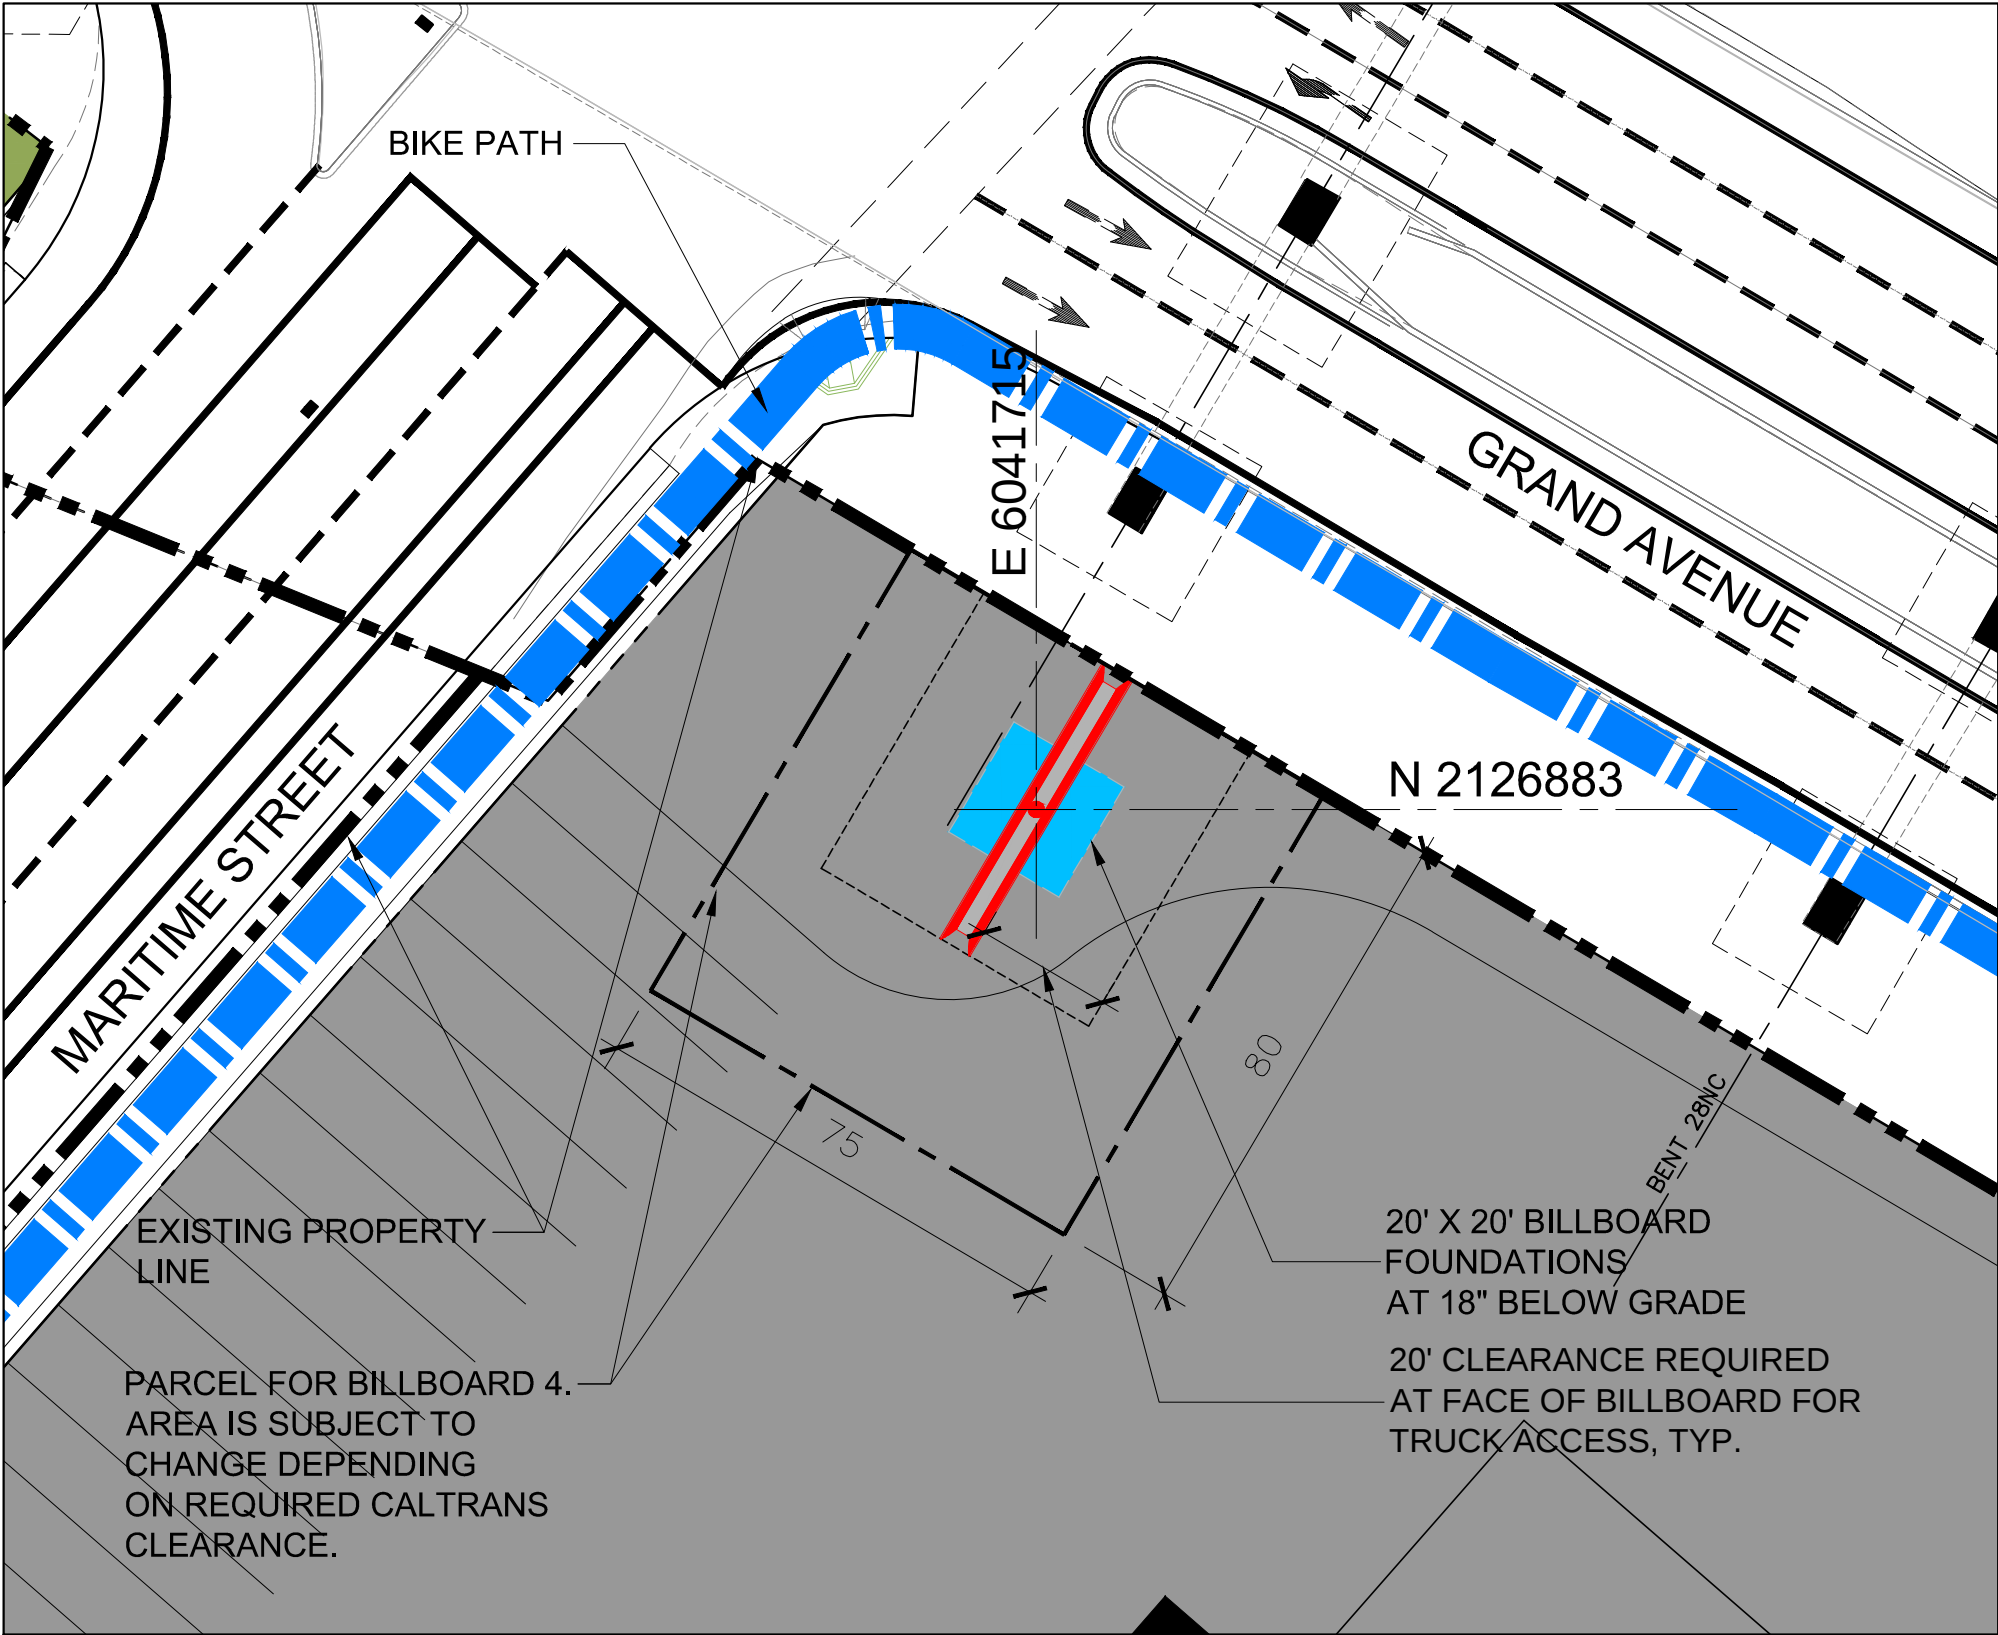


4 BILLBOARD 4
1" = 30'


SITE PLAN IS BASED ON MASTER PLAN, BILLBOARD LOCATIONS ARE SUBJECT TO CHANGE BASED ON BILLBOARD TYPE, CALTRANS CLEARANCES, CALTRANS NEGOTIATIONS AND OTHER UNKNOWN. COLUMN FOOTING SIZE AND LOCATIONS ARE SCALED OFF OF ARCHIVED PRELIMINARY CALTRANS DRAWINGS AND NEED TO BE FIELD SURVEYED

LEGEND

 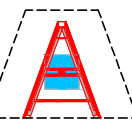 PROPOSED DOUBLE SIDED BILLBOARD WITH FOUNDATION AND CLEARANCE

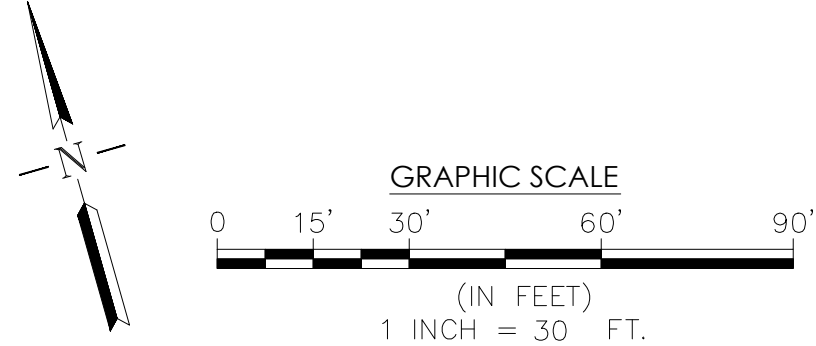


Sep 06, 2012 - 1:09pm, Plotted By: katiec
G:\cod Files\OAB\OAB02 Foster Interstate\2012-09-06_Revise Renderings\Revised Billboard Renderings.dwg

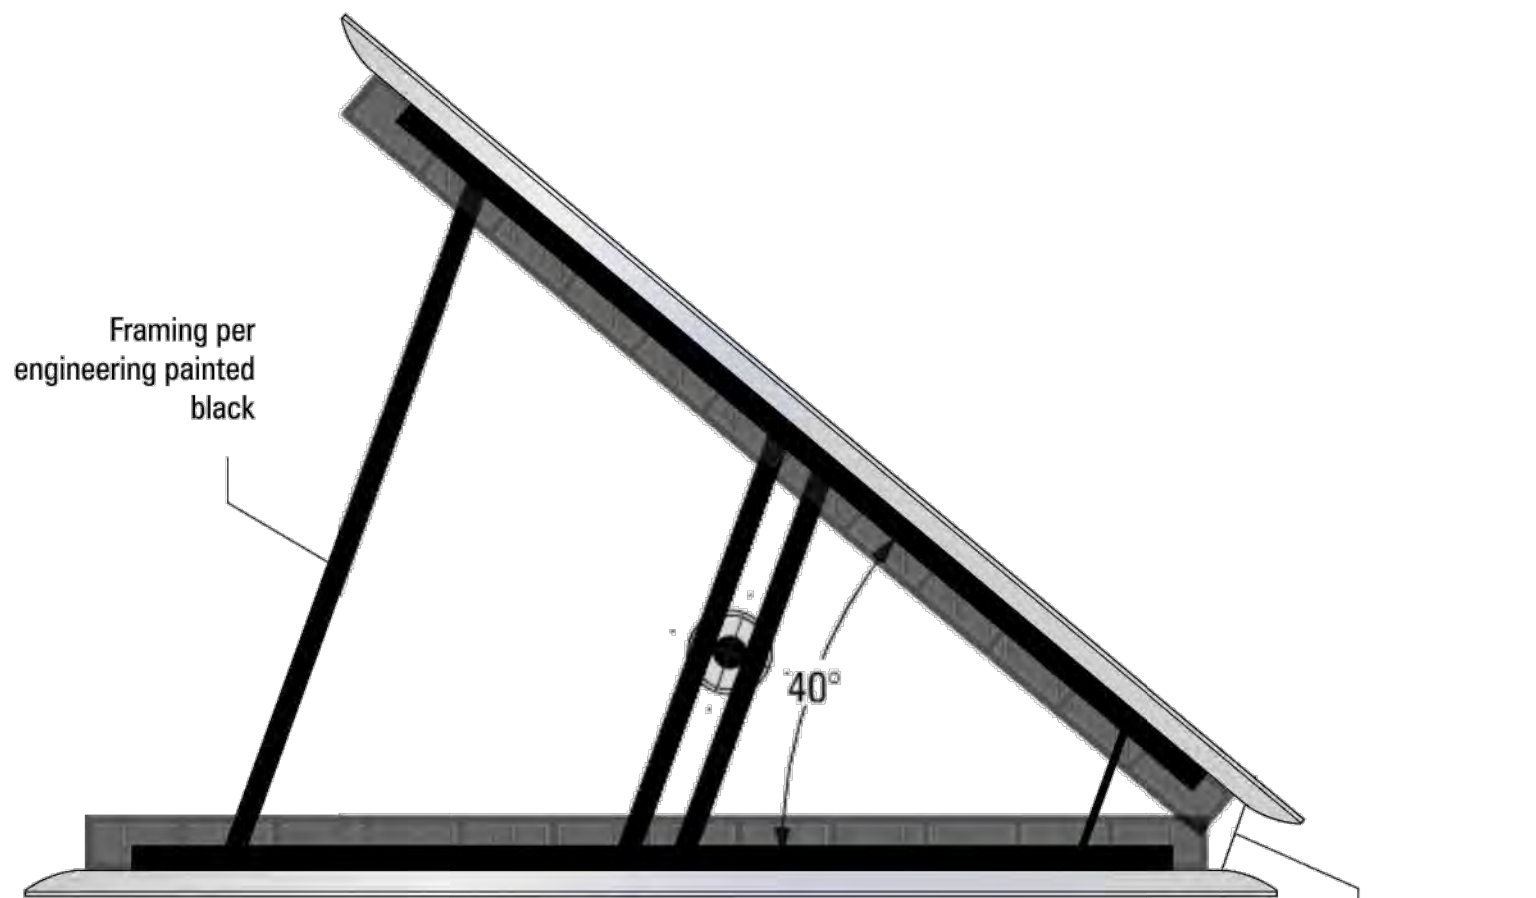

1 PLAN VIEW

scale: 1/16" = 1' 0"

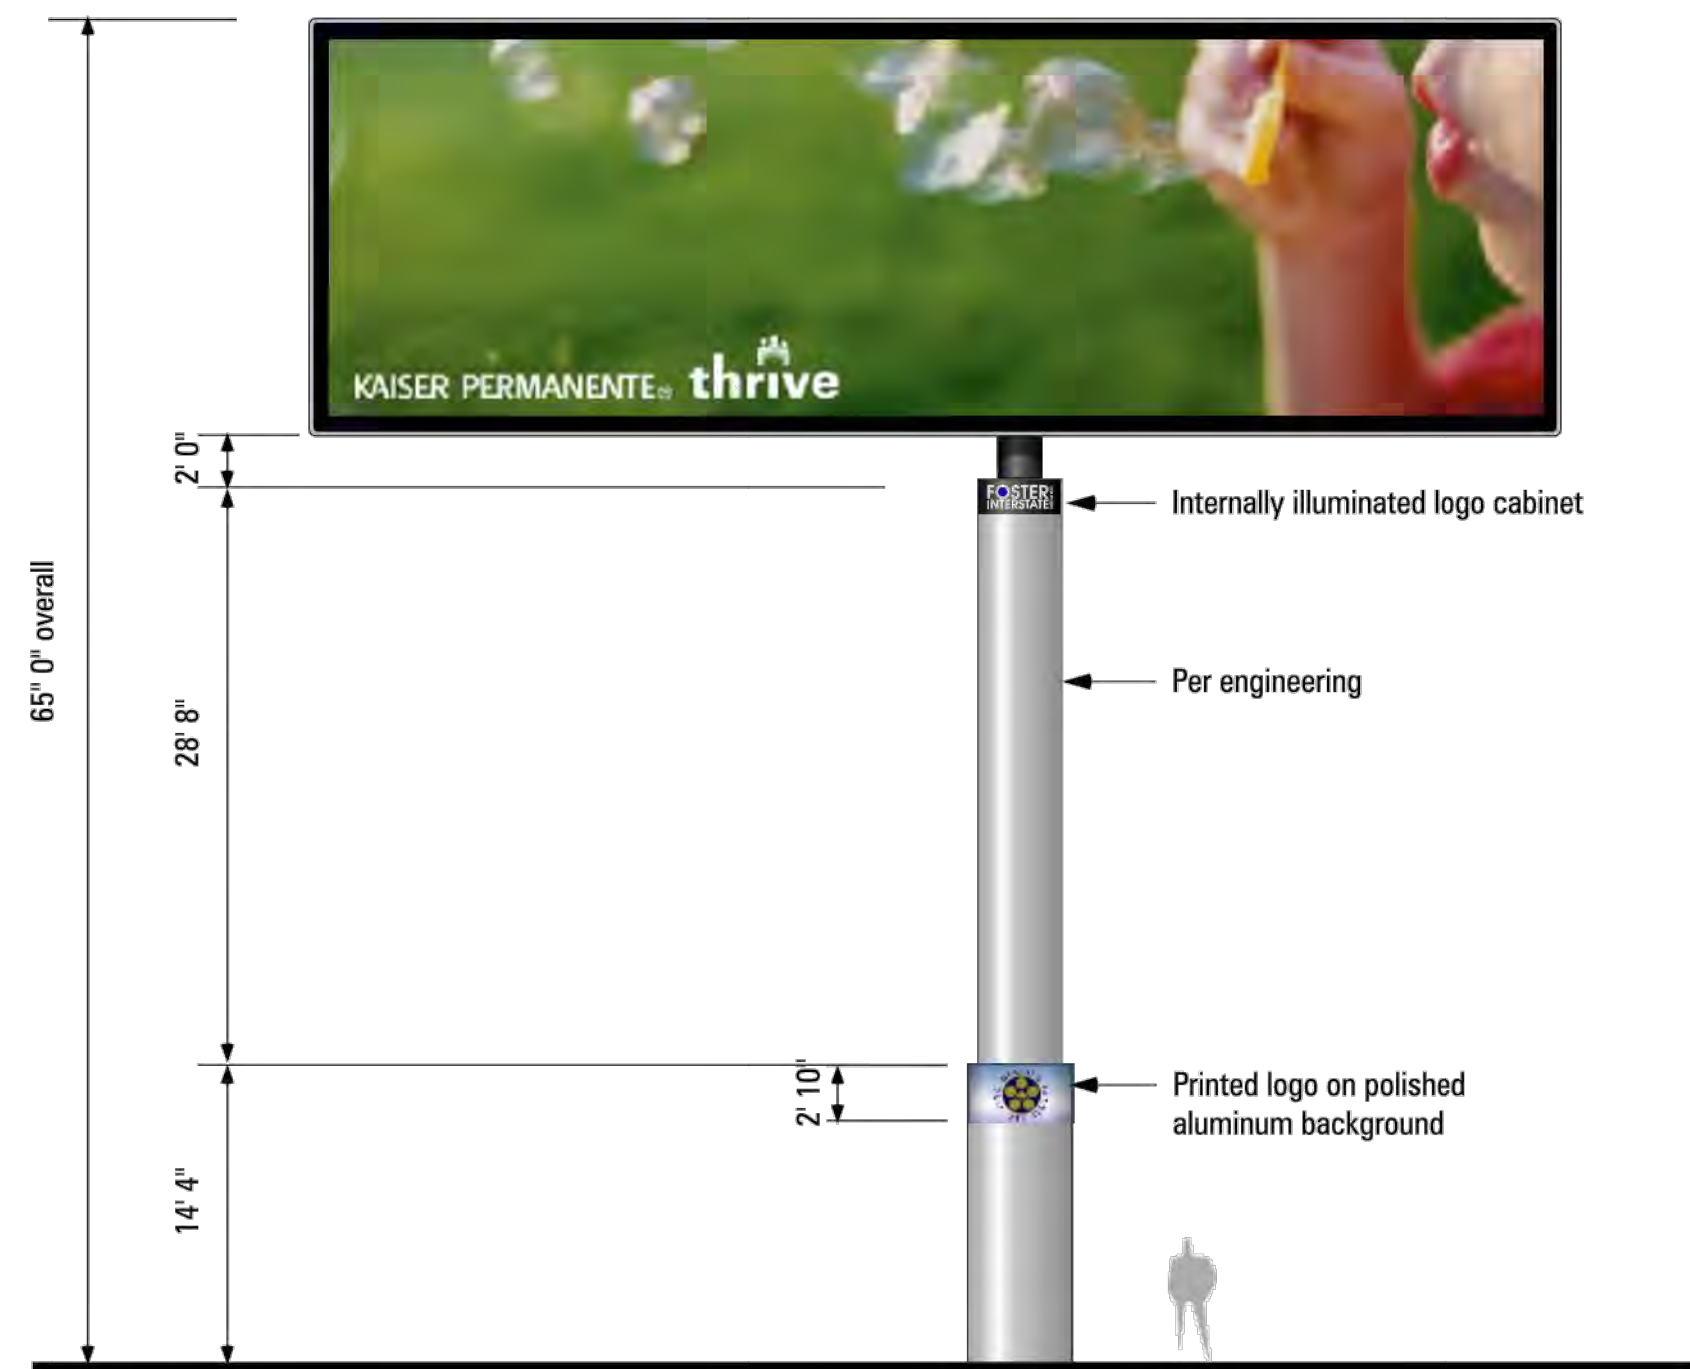

1 SIGN ELEVATION


scale: 1/16" = 1' 0"

1 SIGN ELEVATION - BAY BRIDGE 300' EAST OF TOLL PLAZA - SOUTH LINE


scale: 3/32" = 1' 0"

V-Shaped LED display.

ITEM	DESCRIPTION	VENDOR	SPECIFICATION
Electronics	LED	TBD	20mm Actual
Cabinet	Aluminum	Matthews	Metallic Silver TBD
Border	Aluminum	Matthews	Black #282-204, with high gloss clearcoat
Pole Support (top)	Per eng,	Matthews	Black #282-202, satin
Pole Support (lower)	Per eng.	Matthews	White TBD
Center Structure	Aluminum	Matthews	Black #282-204, satin finish
Foster Cabinet	Aluminum	Matthews	Black #282-204, satin finish
Foster Logo	Rout-out	Acrylic	Per Foster Colors
Closure Piece at End	Aluminum	Matthewss	Black #282-202, satin

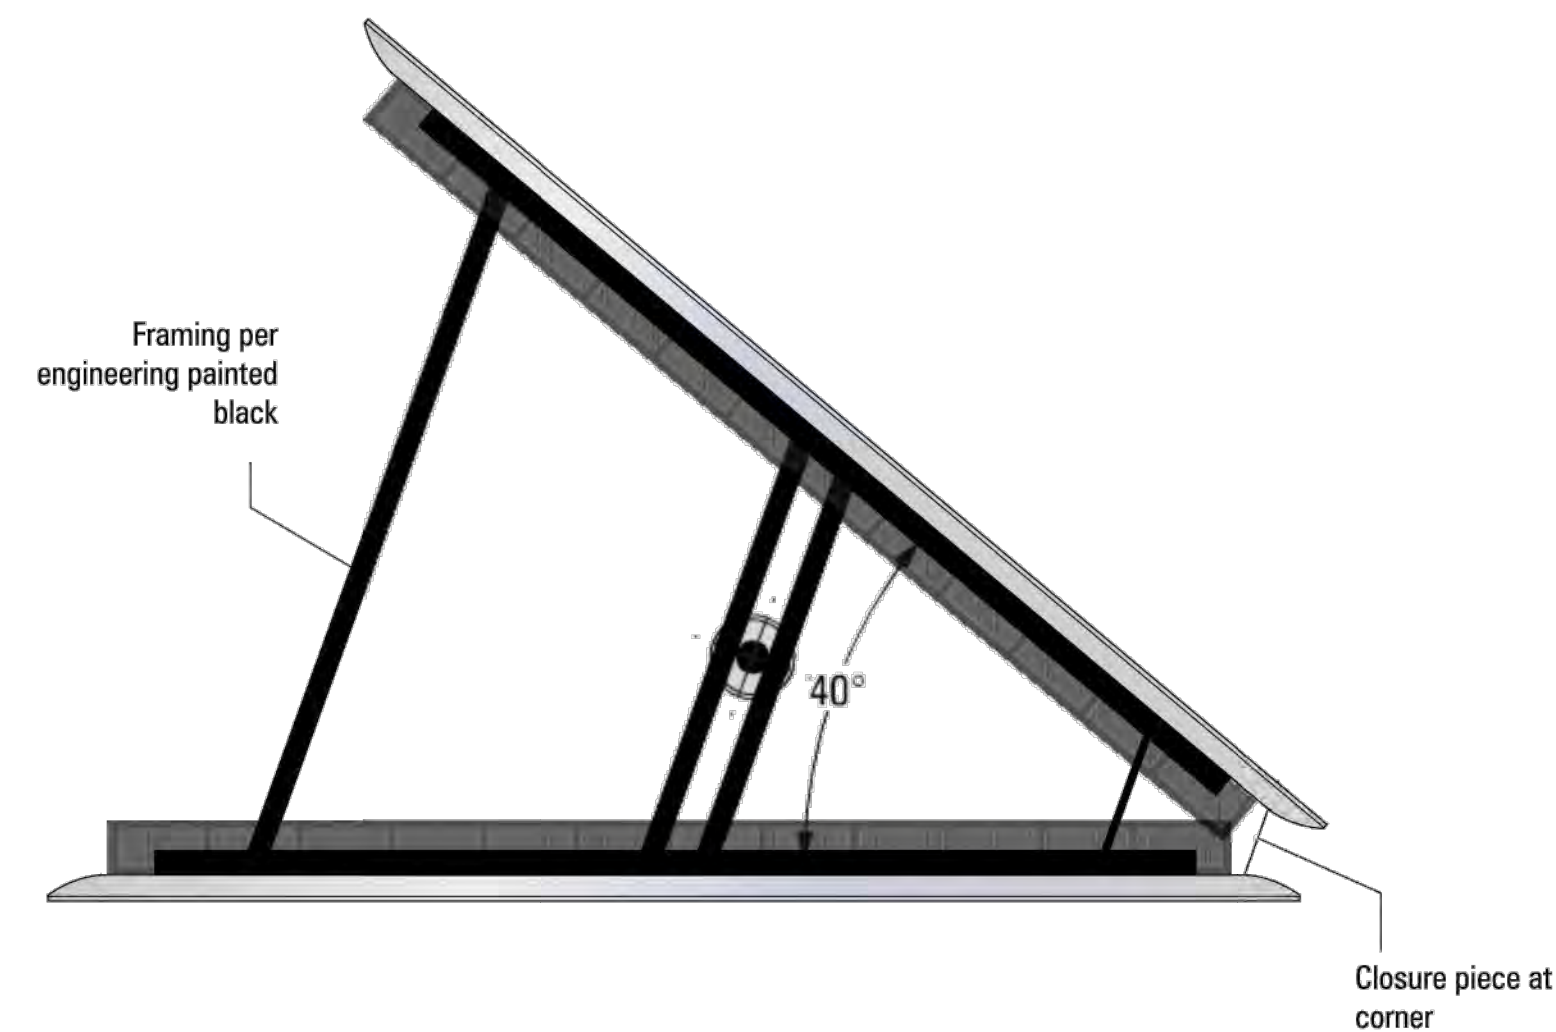

scale: 1/16" = 1' 0"

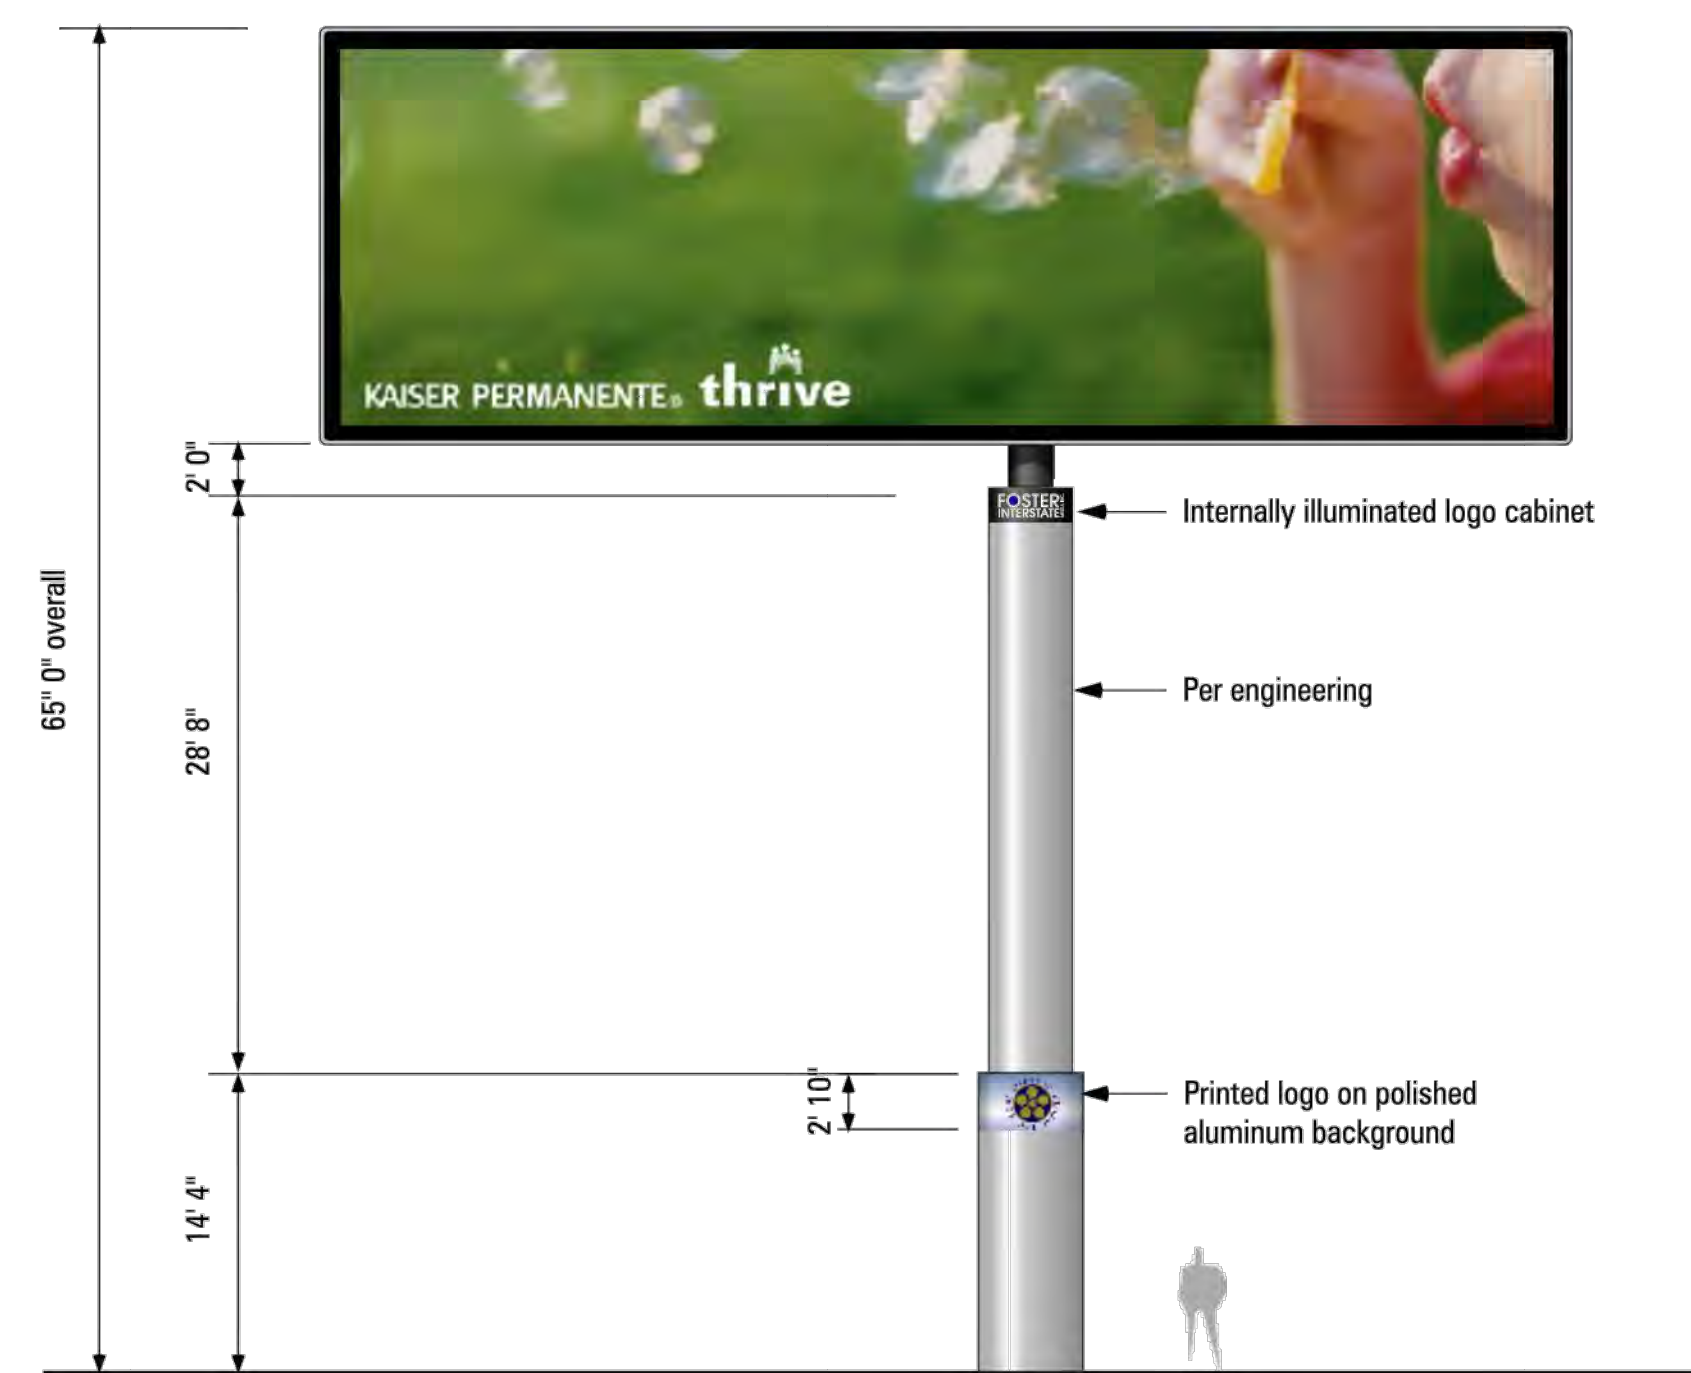

scale: $1/16'' = 1' 0''$

scale: $3/32'' = 1' 0''$

ITEM	DESCRIPTION	VENDOR	SPECIFICATION
Illumination	Backlit	GE	PowerStrip
Cabinet	Aluminum	Matthews	Metallic Silver TBD
Border	Aluminum	Matthews	Black #282-204, with high gloss clearcoat
Pole Support (top)	Per eng,	Matthews	Black #282-202, satin
Pole Support (lower)	Per eng.	Matthews	White TBD
Center Structure	Aluminum	Matthews	Black #282-204, satin finish
Foster Cabinet	Aluminum	Matthews	Black #282-204, satin finish
Foster Logo	Rout-out	Acrylic	Per Foster Colors
Closure Piece at End	Aluminum	Matthewss	Black #282-202, satin


Sep 06, 2012 - 1:09pm, Plotted By: katiec
G:\cod Files\OAB\OAB02 Foster Interstate\2012-09-06_Updated Renderings\Revised Billboard Renderings.dwg



3 SIGN ELEVATION - I-880 WEST GRAND 500' NORTH OF MARITIME - WEST LINE scale: 1/8" = 1' 0"

Double-faced LED display.

ITEM	DESCRIPTION	VENDOR	SPECIFICATION
Electronics	LED	TBD	20mm
Cabinet	Aluminum	Matthews	Metallic Silver TBD
Border	Aluminum	Matthews	Black #282-204, with high gloss clearcoat
Center Cabinet	Aluminum	Matthews	Black #282-204, satin finish
Pole Support (top)	Per eng.	Matthews	Black #282-202, satin
Pole Support (lower)	Per eng.	Matthews	White TBD
Foster Cabinet	Aluminum	Matthews	Black #282-204, satin finish
Foster Logo	Rout-out	Acrylic	Per Foster Colors
Closure Piece at End	Aluminum	Matthewss	Black #282-202, satin

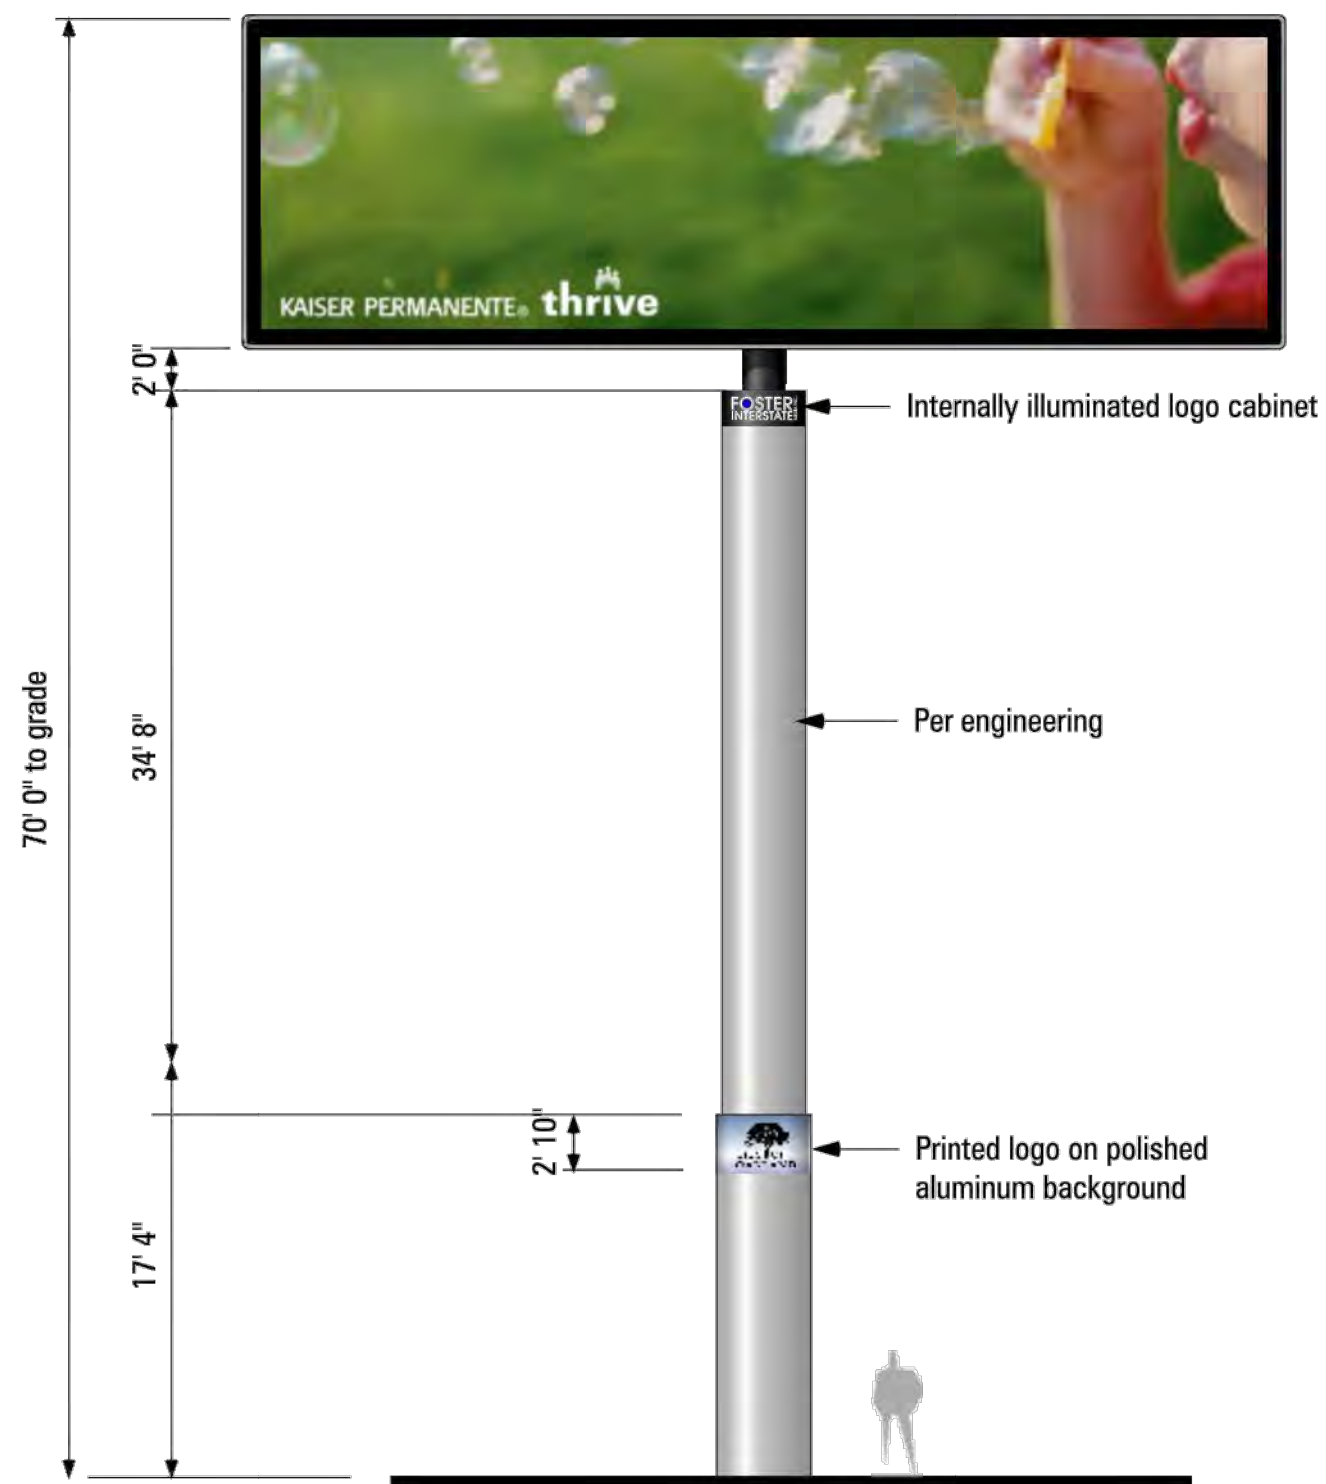

3 SIGN ELEVATION scale: 1/16" = 1' 0"

Sep 06, 2012 - 1:09pm, Plotted By: katiec
G:\cod Files\OAB\OAB02 Foster Interstate\2012-09-06_Revise Renderings\Revised Billboard Renderings.dwg




4 SIGN ELEVATION - I-880 WEST GRAND SOUTH OF MARITIME - WEST LINE

scale: 1/8" = 1' 0"

Double-faced backlit display.

ITEM	DESCRIPTION	VENDOR	SPECIFICATION
Illumination	Backlit	GE	PowerStrip
Cabinet	Aluminum	Matthews	Metallic Silver TBD
Border	Aluminum	Matthews	Black #282-204, with high gloss clearcoat
Center Cabinet	Aluminum	Matthews	Black #282-204, satin finish
Pole Support (top)	Per eng.	Matthews	Black #282-202, satin
Pole Support (lower)	Per eng.	Matthews	White TBD
Foster Cabinet	Aluminum	Matthews	Black #282-204, satin finish
Foster Logo	Rout-out	Acrylic	Per Foster Colors
Closure Piece at End	Aluminum	Matthewss	Black #282-202, satin

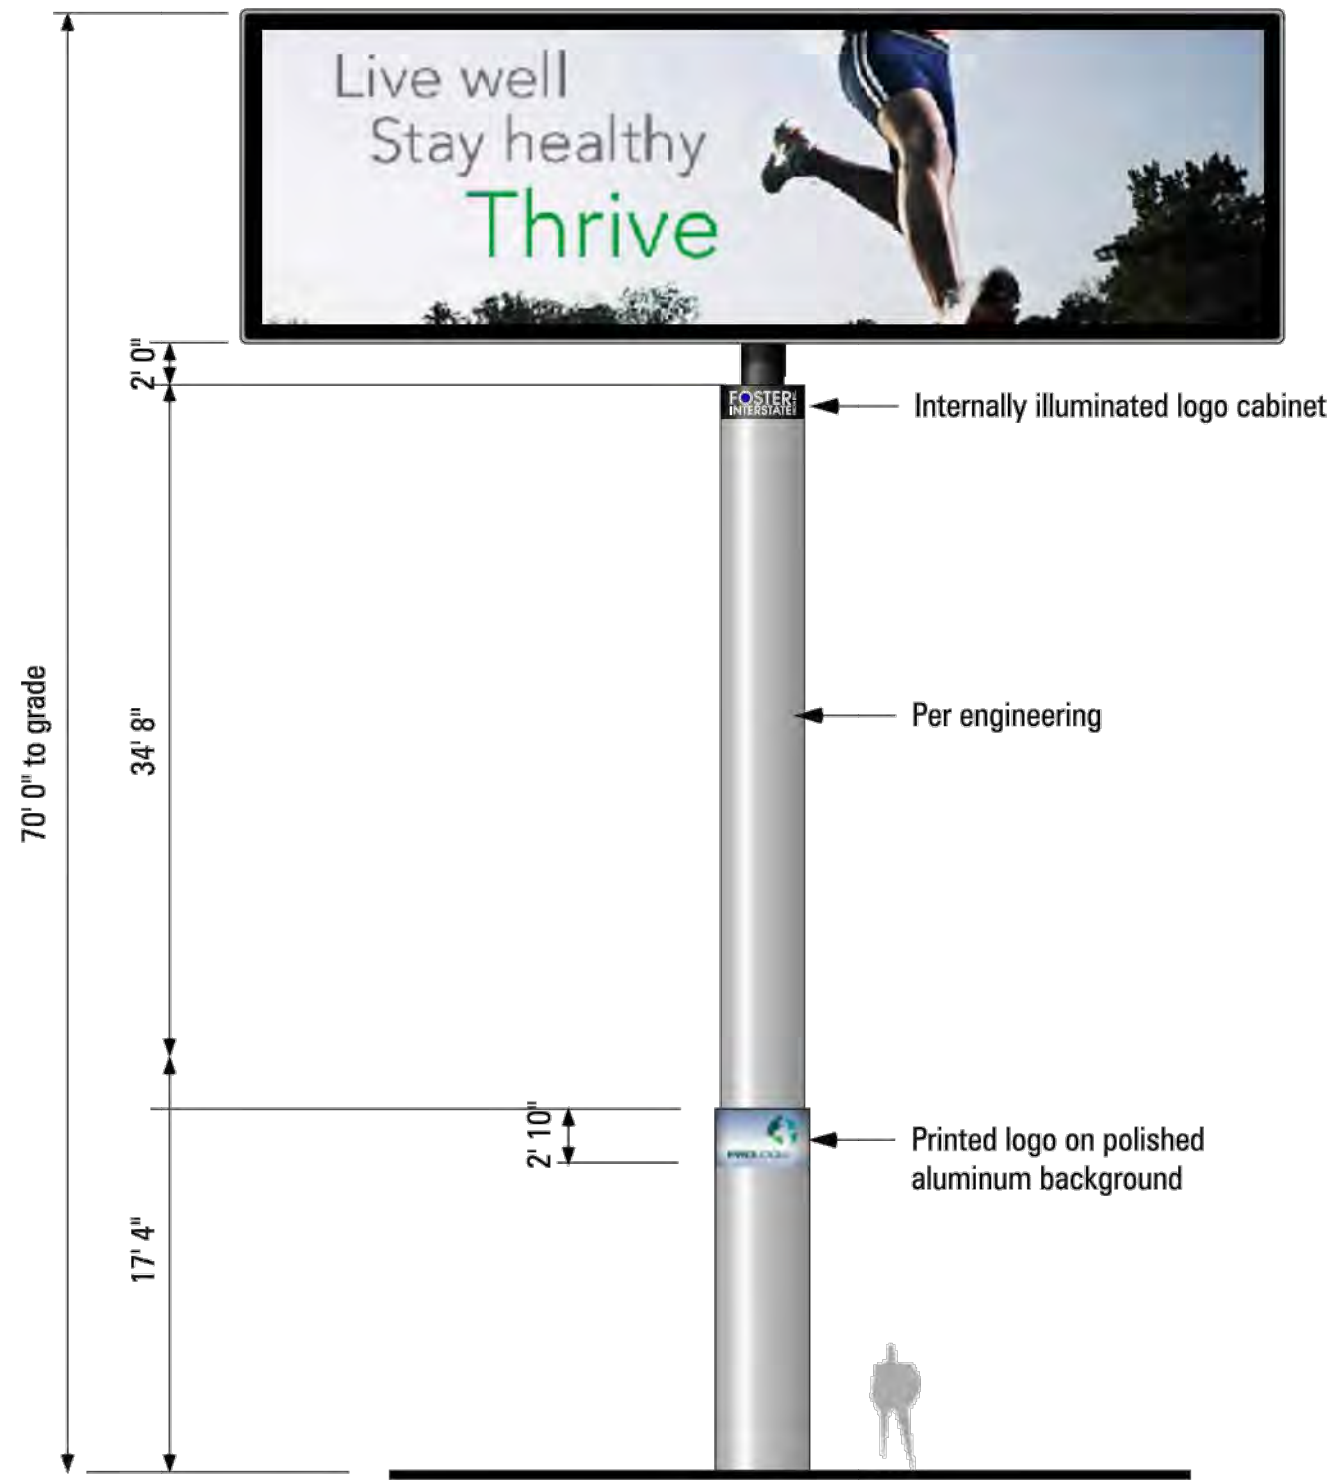

4 SIGN ELEVATION

scale: 1/16" = 1' 0"

